


WATCHUNG LIBRARY – PROPOSED PLANS

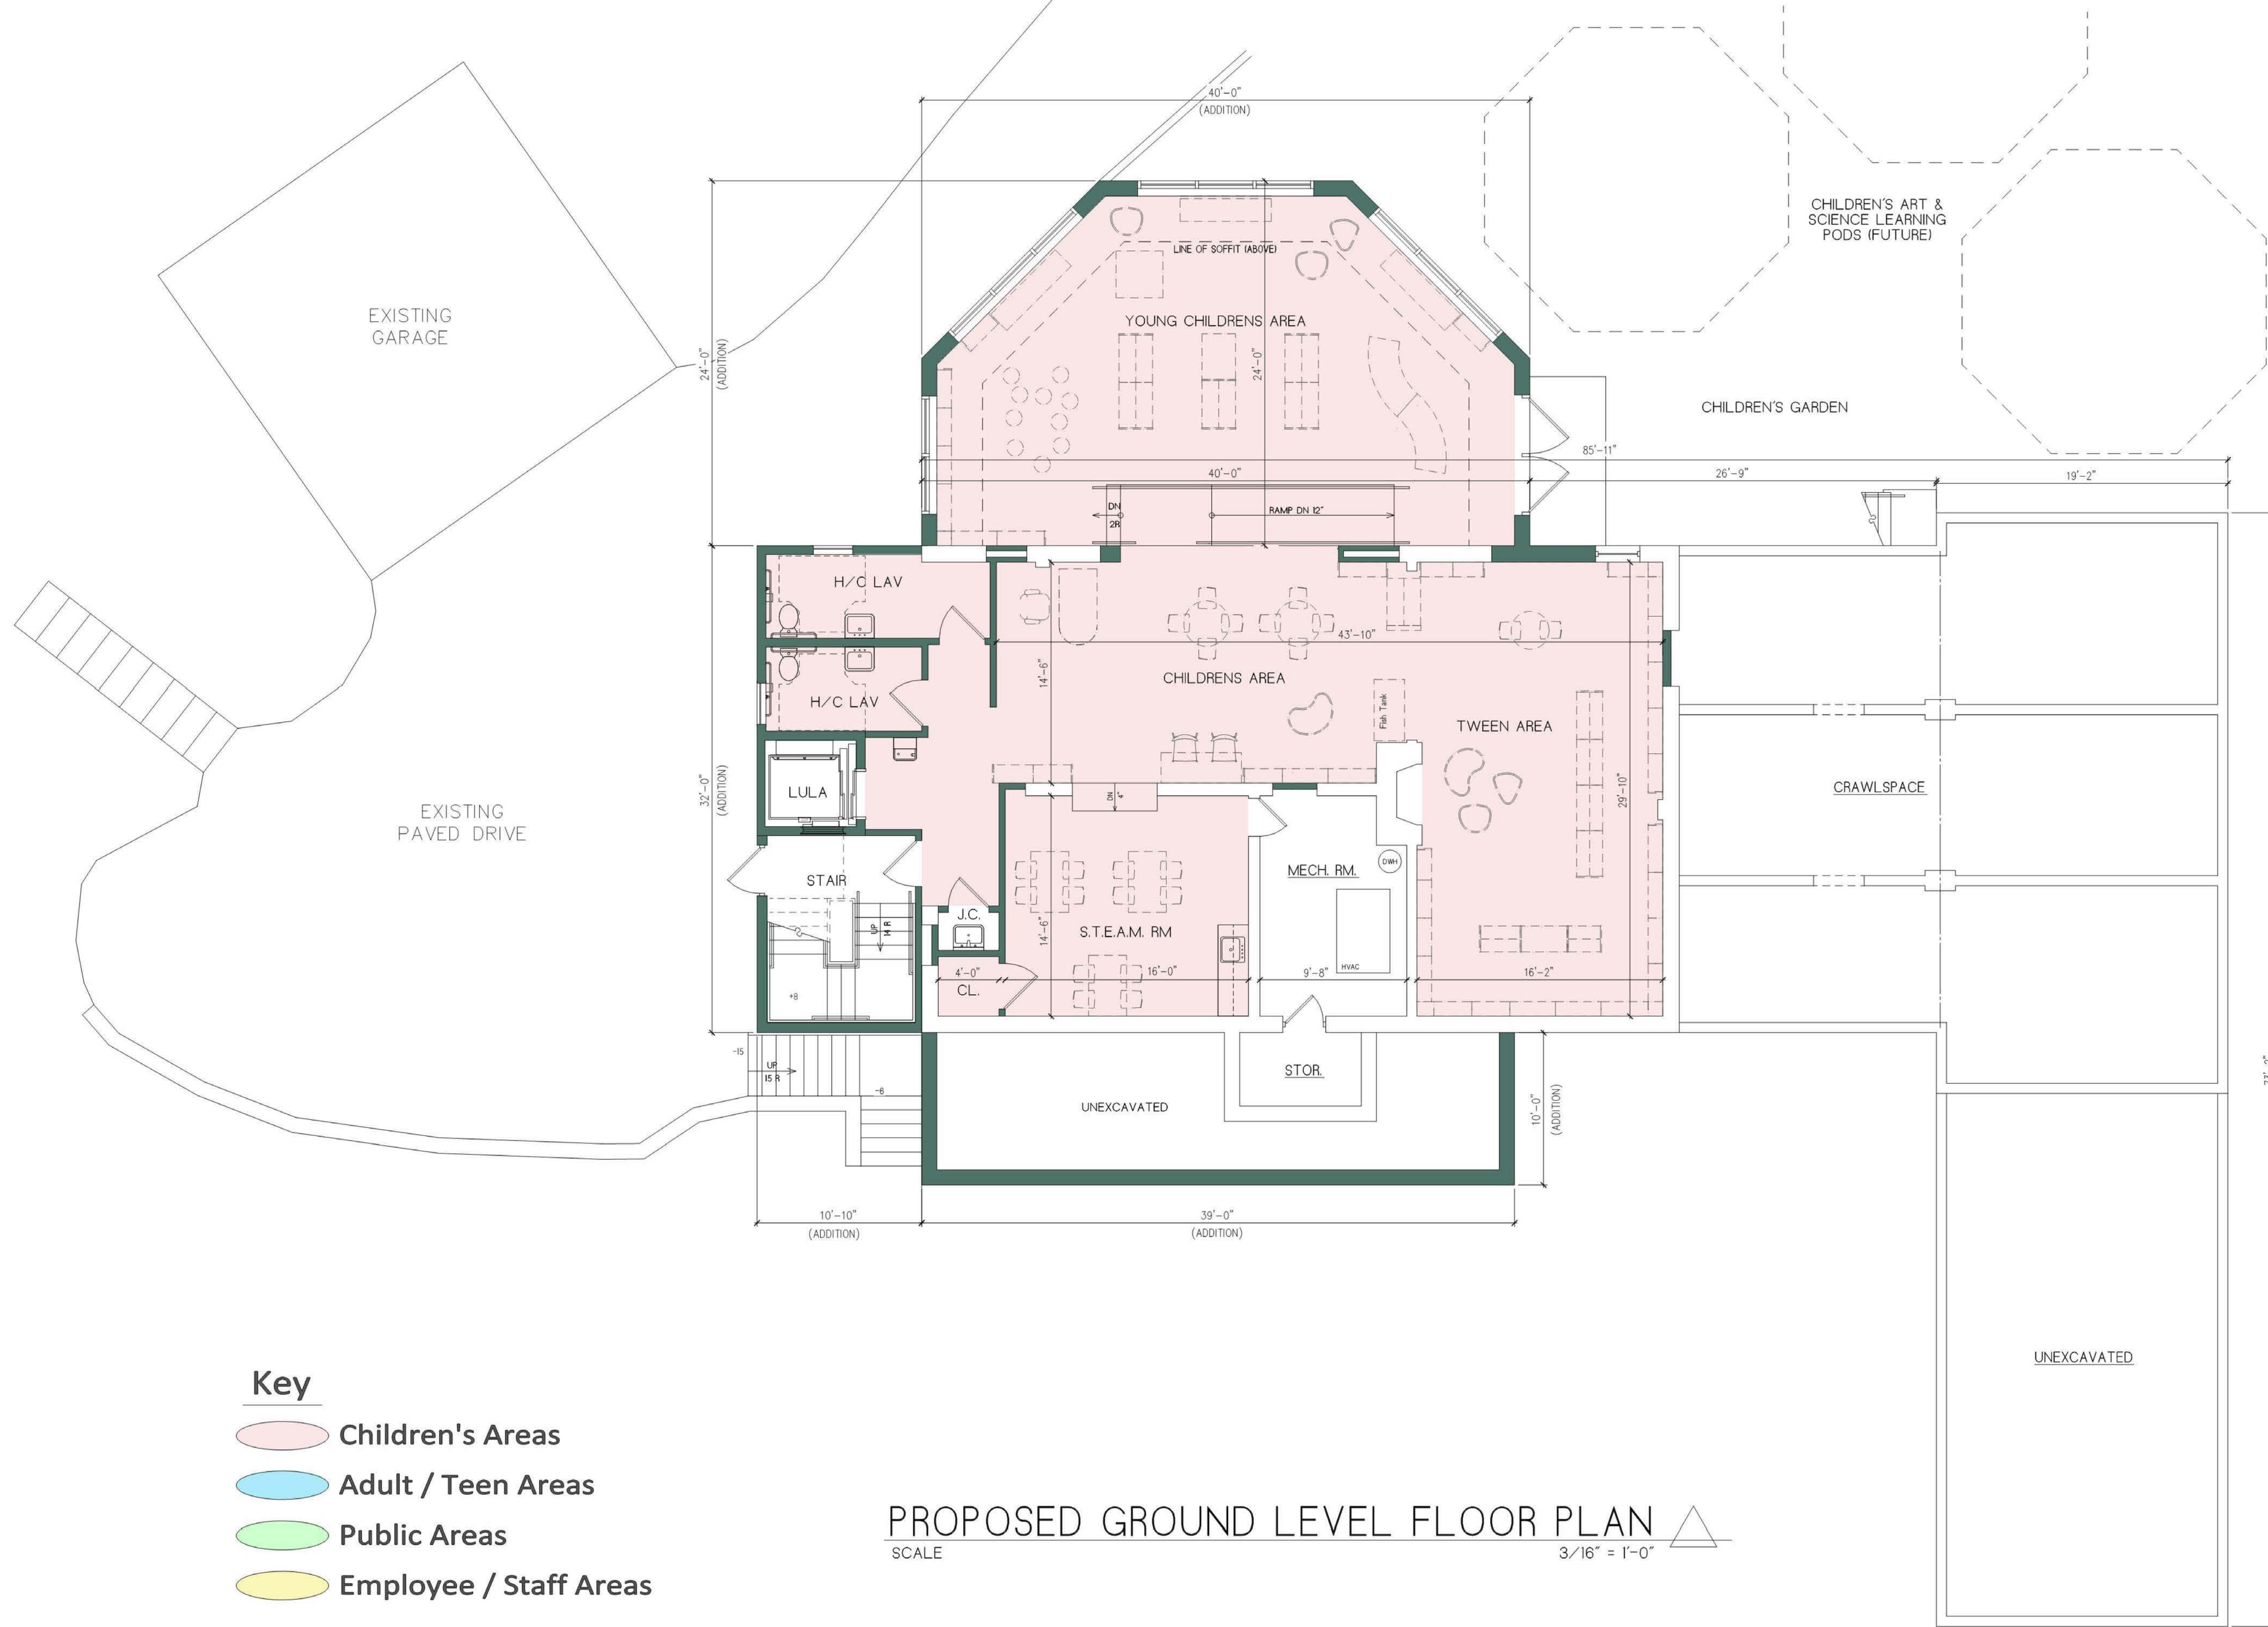


Key

- Children's Areas
- Adult / Teen Areas
- Public Areas
- Employee / Staff Areas

PROPOSED GROUND LEVEL FLOOR PLAN
 SCALE 3/16" = 1'-0"

WATCHUNG LIBRARY – PROPOSED PLANS

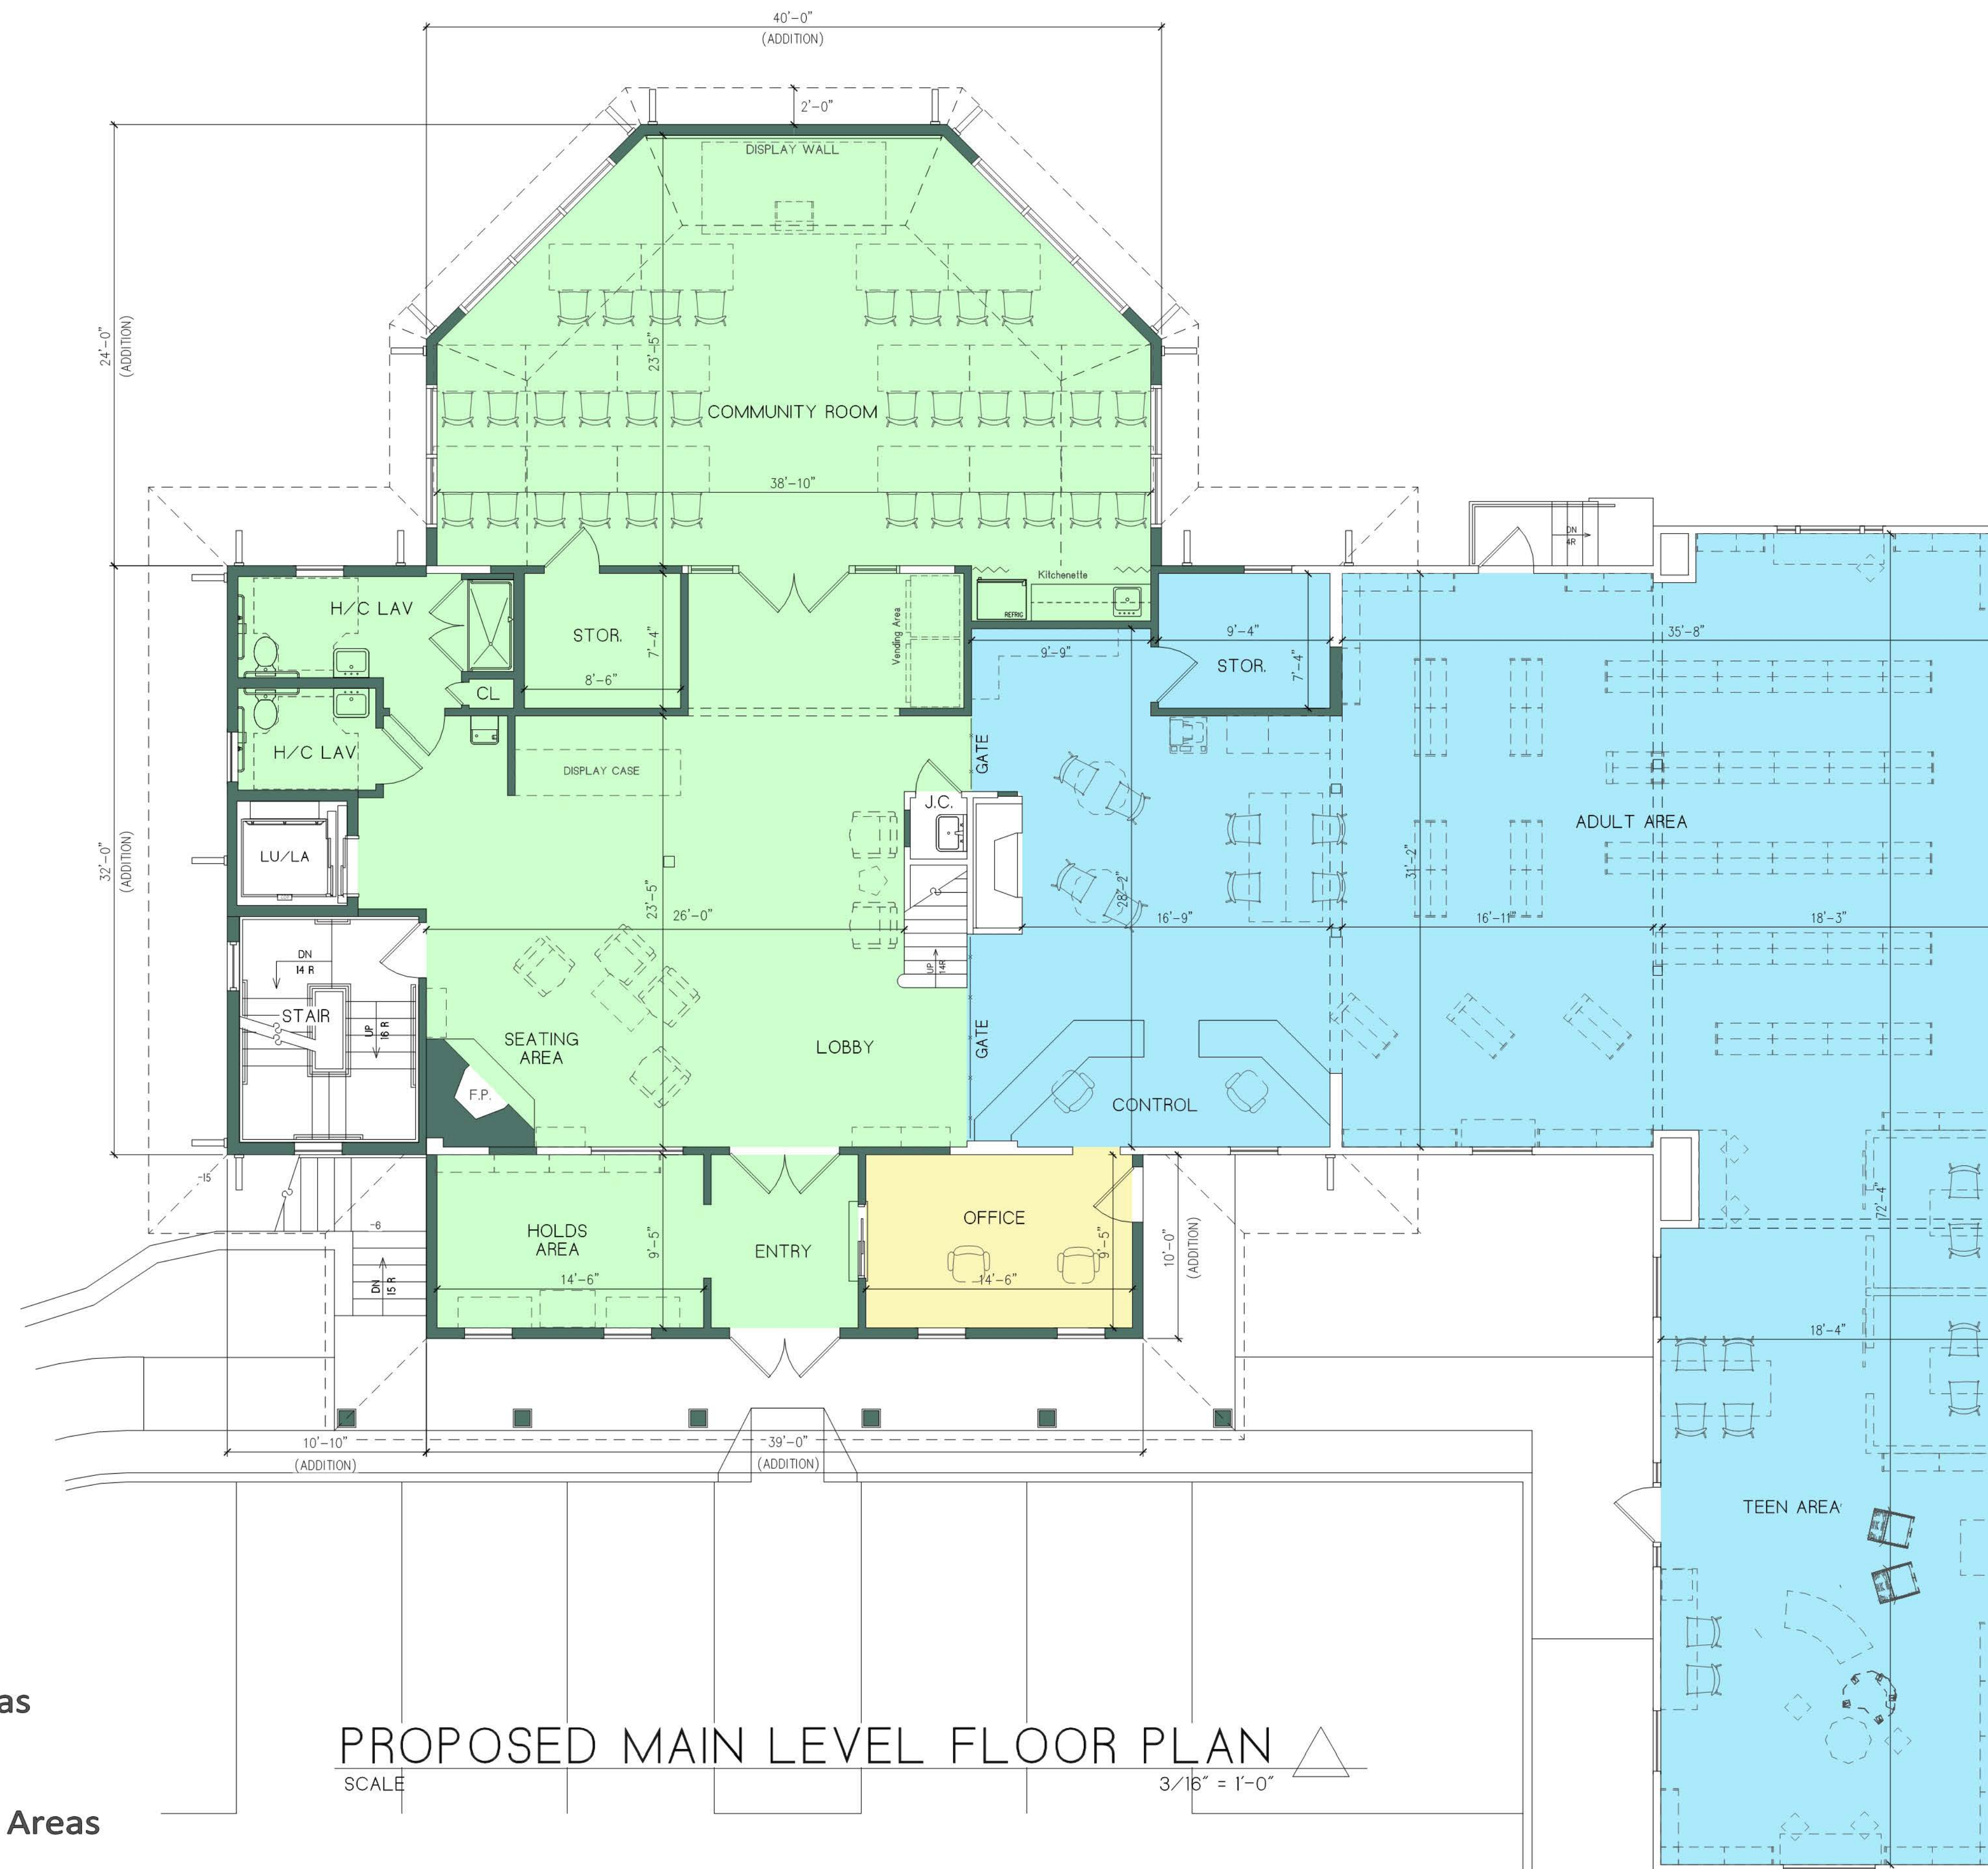

Key


- Children's Areas
- Adult / Teen Areas
- Public Areas
- Employee / Staff Areas

PROPOSED MAIN LEVEL FLOOR PLAN

SCALE

$\frac{3}{16}'' = 1'-0''$

WATCHUNG LIBRARY – PROPOSED PLANS

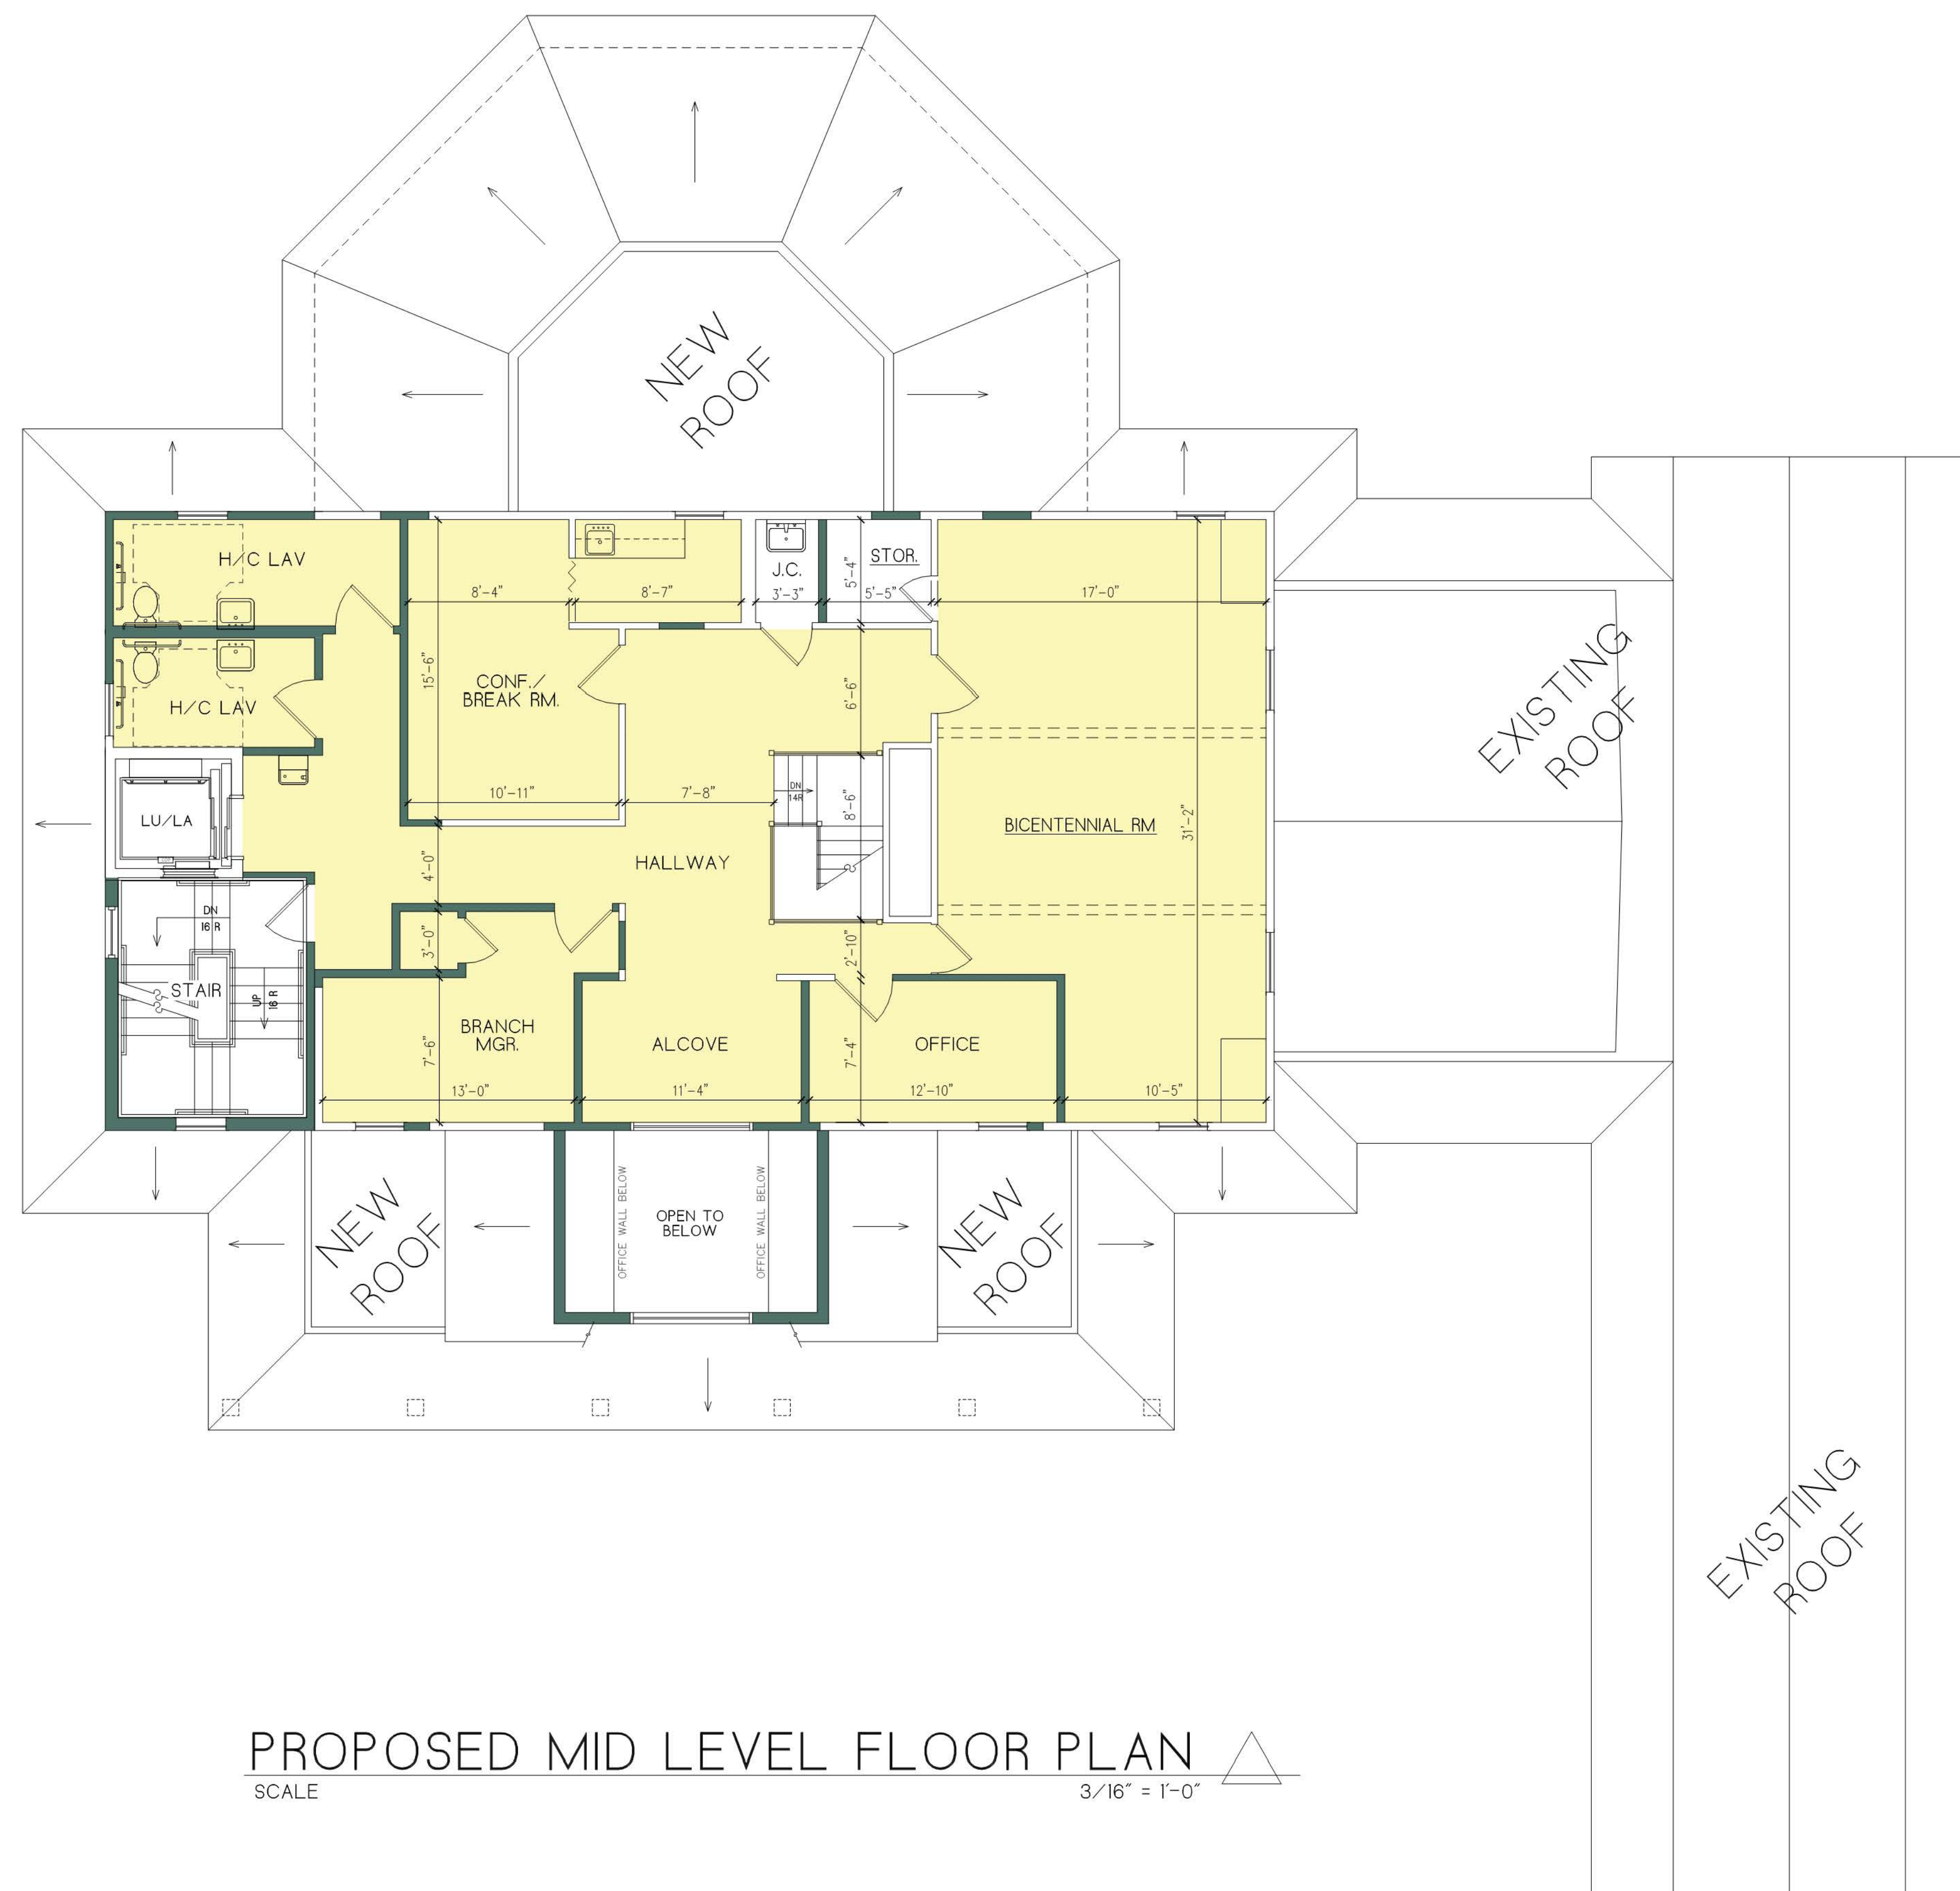


Key

- Children's Areas
- Adult / Teen Areas
- Public Areas
- Employee / Staff Areas

PROPOSED MID LEVEL FLOOR PLAN
SCALE 3/16" = 1'-0"

WATCHUNG LIBRARY – PROPOSED PLANS

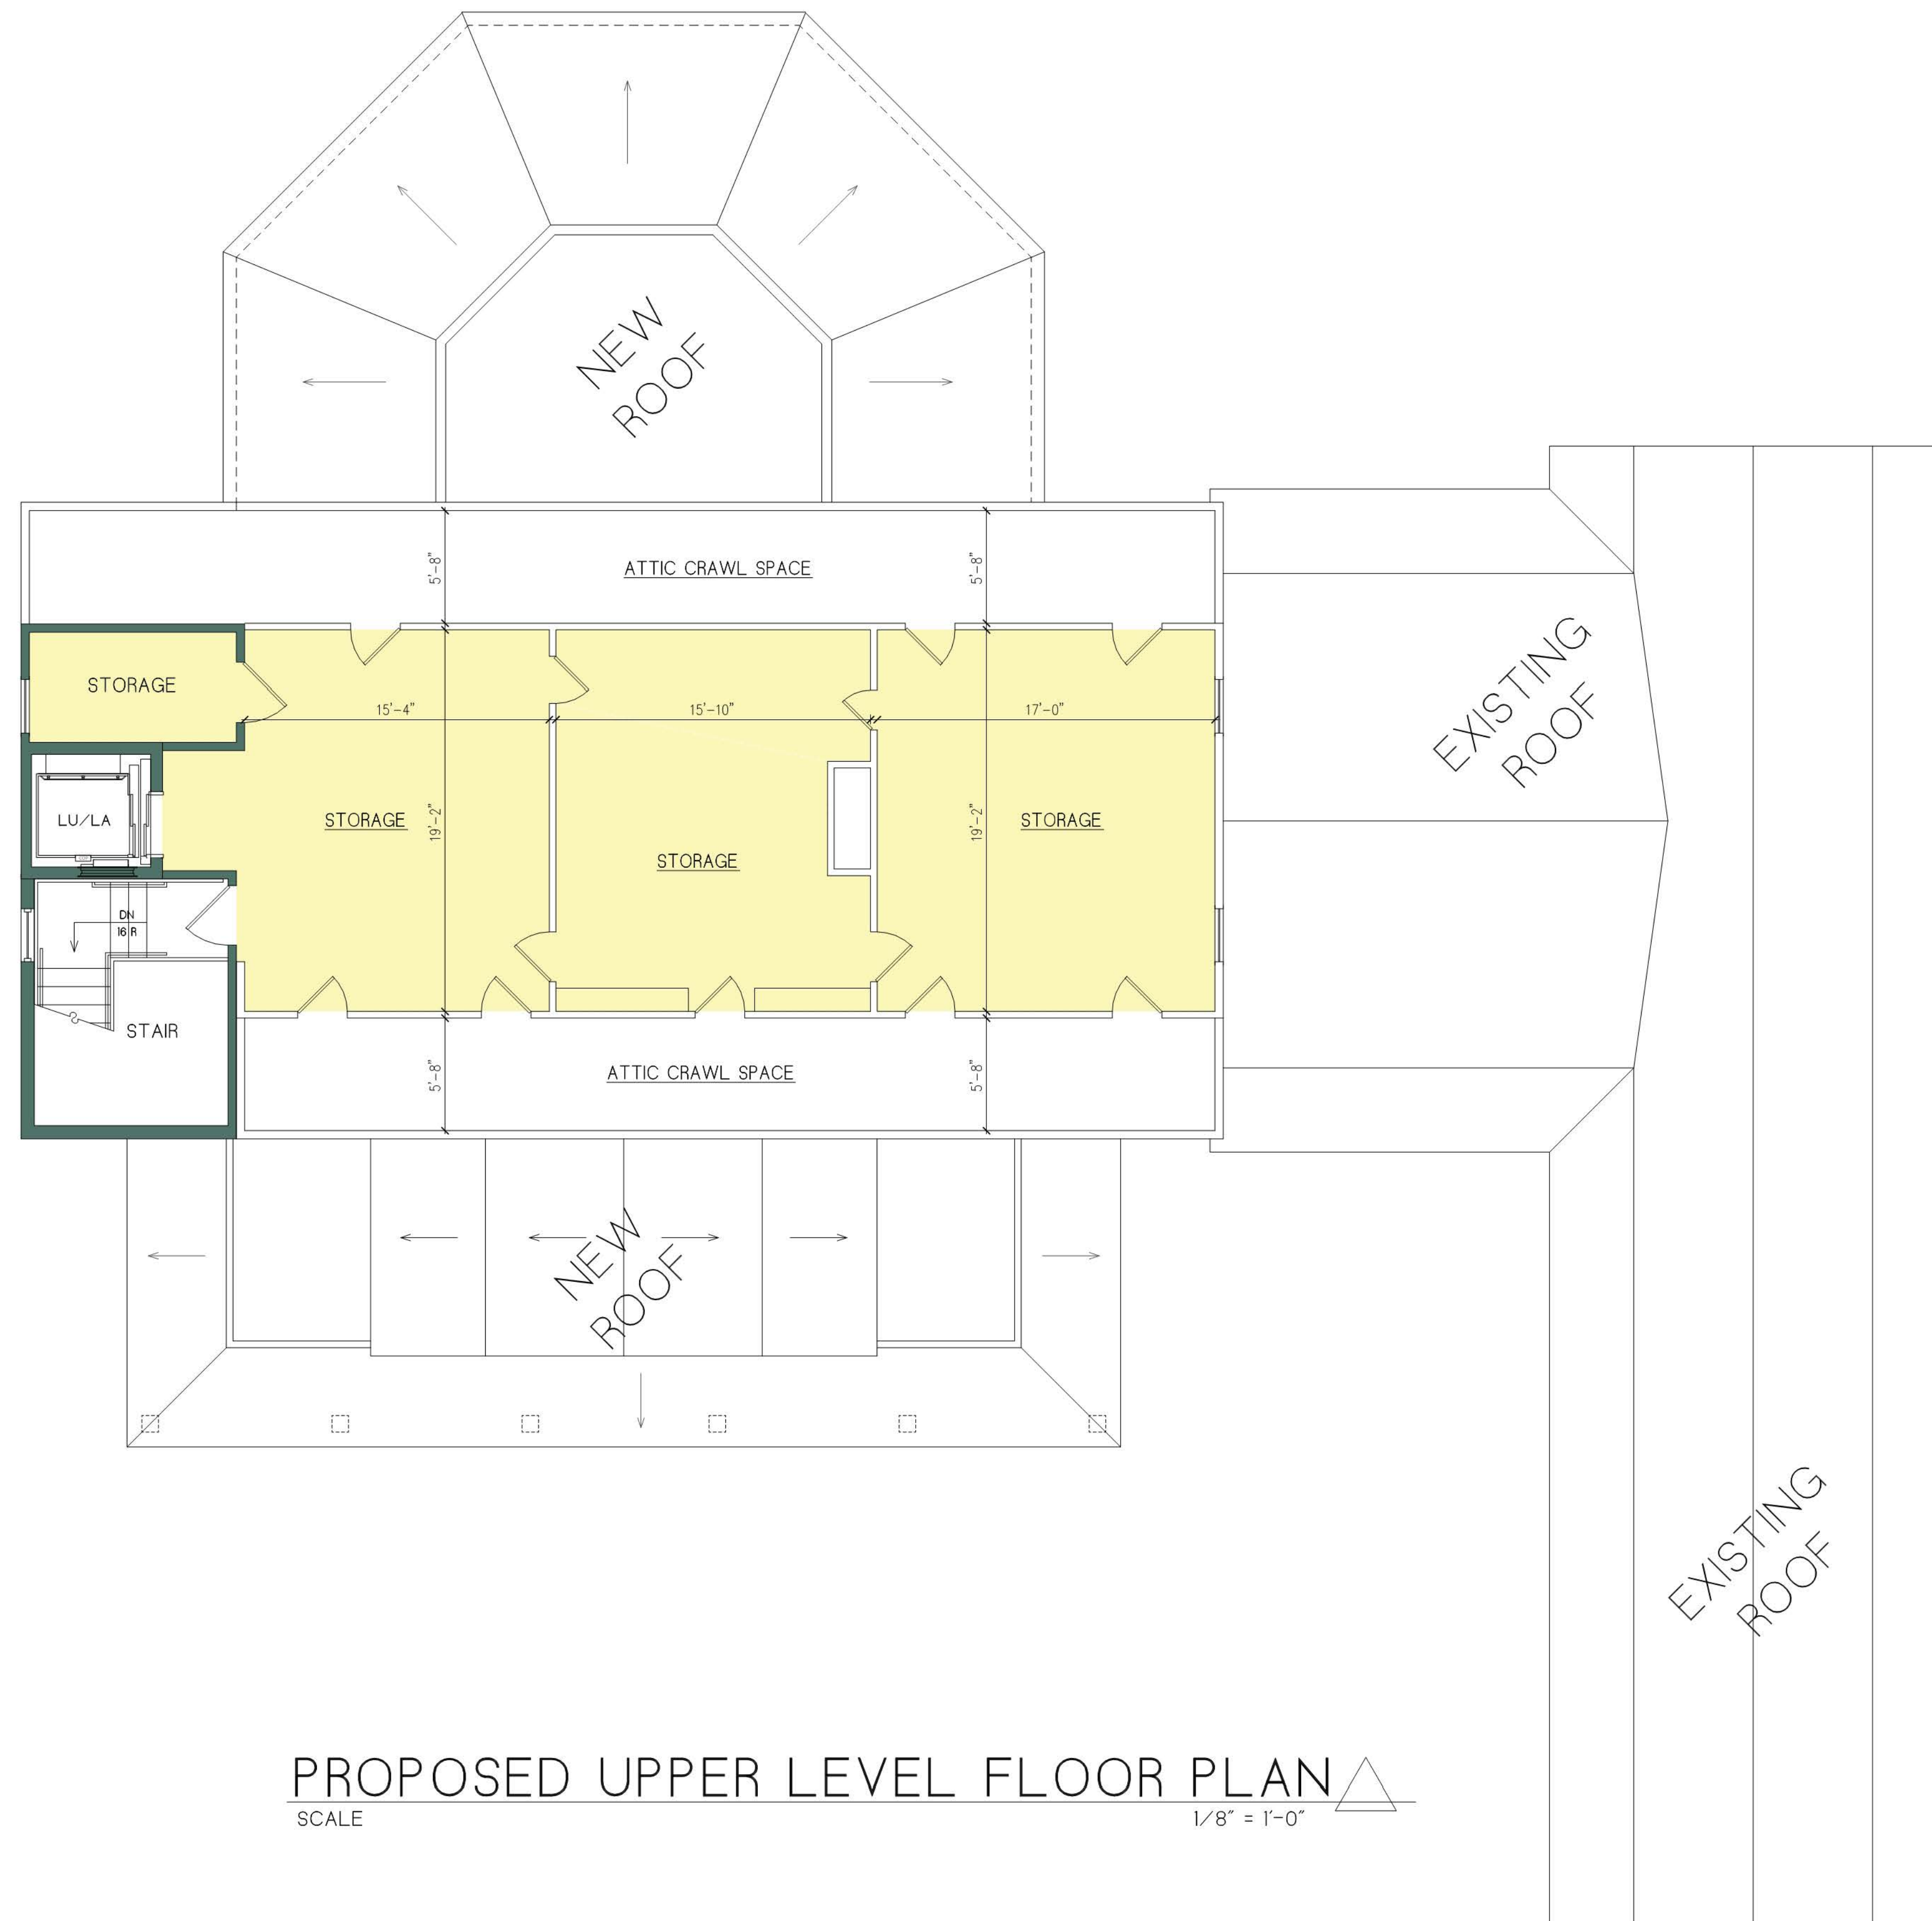

Key

- Children's Areas
- Adult / Teen Areas
- Public Areas
- Employee / Staff Areas

PROPOSED UPPER LEVEL FLOOR PLAN
 SCALE 1/8" = 1'-0"



View from Entrance Drive



COMMUNITY CONNECTION
WATCHUNG

View from Valley Road



Lobby & Seating Area



Community Room



Young Children's Library